

DATE

10 MAY 2013

REVISIONS

11 JUNE 2013

These drawings are meant for DESIGN INTENT ONLY and are not for construction. Contractor shall verify and be responsible for all dimensions and conditions of the job. Contractor shall be familiar with the site and conditions it presents. This office must be notified of any variations from the dimensions and conditions shown on this drawing. Shop drawings and details must be submitted to this office for approval prior to proceeding with fabrication. All copy shall be proofread by client and legal requirements checked by legal department.

merje
ENVIRONMENTS & EXPERIENCES

120 N. Church Street, Suite 208
West Chester, PA 19380
Tel 484.266.0648
www.merjedesign.com

CLIENT / PROJECT

City of Novato
Wayfinding & Signage
Program
Novato, CA

PROJECT NO.

DRAWN BY AP

SHEET TITLE

Sign Menu
Gateways

SECTION: **B**

SHEET NO. **1**



GTWY.1

side

GTWY.2

DATE
10 MAY 2013

REVISIONS
11 JUNE 2013

These drawings are meant for DESIGN INTENT ONLY and are not for construction. Contractor shall verify and be responsible for all dimensions and conditions of the job. Contractor shall be familiar with the site and conditions it presents. This office must be notified of any variations from the dimensions and conditions shown on this drawing. Shop drawings and details must be submitted to this office for approval prior to proceeding with fabrication. All copy shall be proofread by client and legal requirements checked by legal department.

merje
ENVIRONMENTS & EXPERIENCES

120 N. Church Street, Suite 208
West Chester, PA 19380
Tel 484.266.0648
www.merjedesign.com

CLIENT / PROJECT

City of Novato
Wayfinding & Signage Program
Novato, CA



PROJECT NO.


DRAWN BY AP

SHEET TITLE
Sign Menu
Vehicular Directionals

SECTION: **B**

SHEET NO. **2**

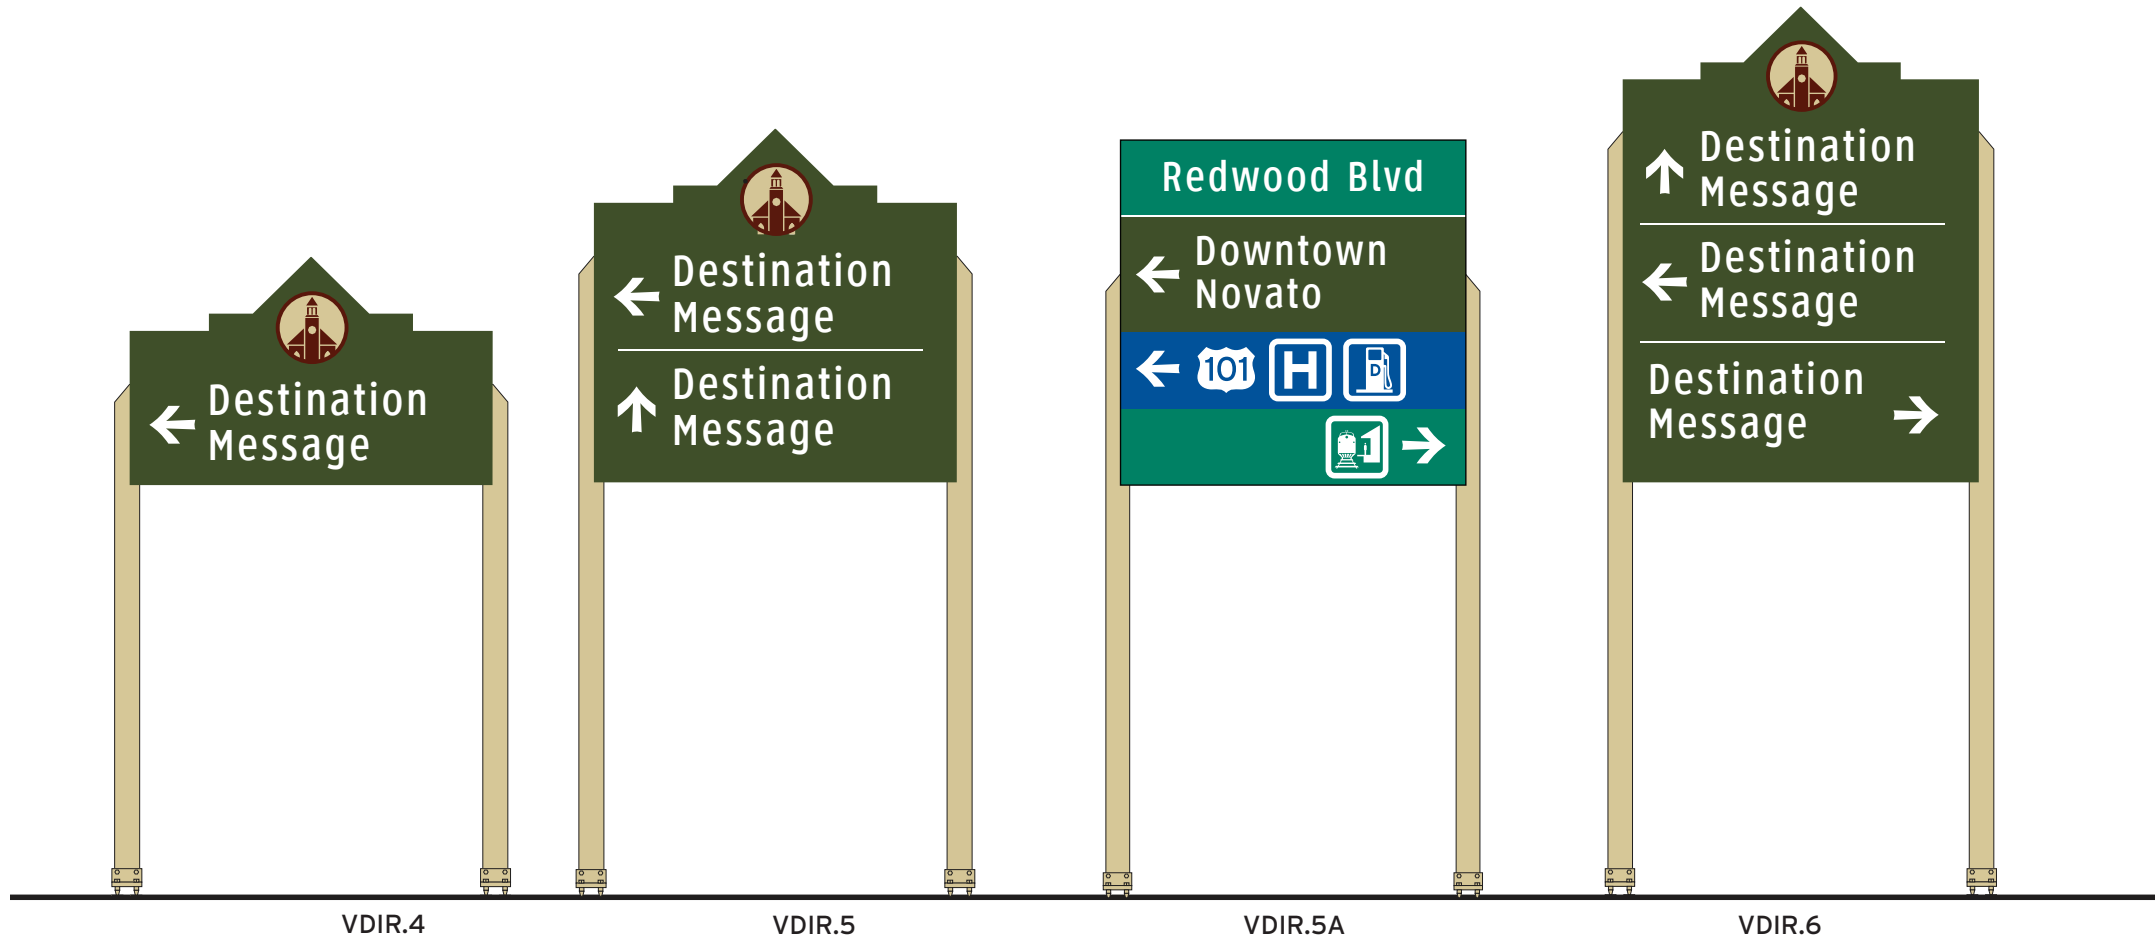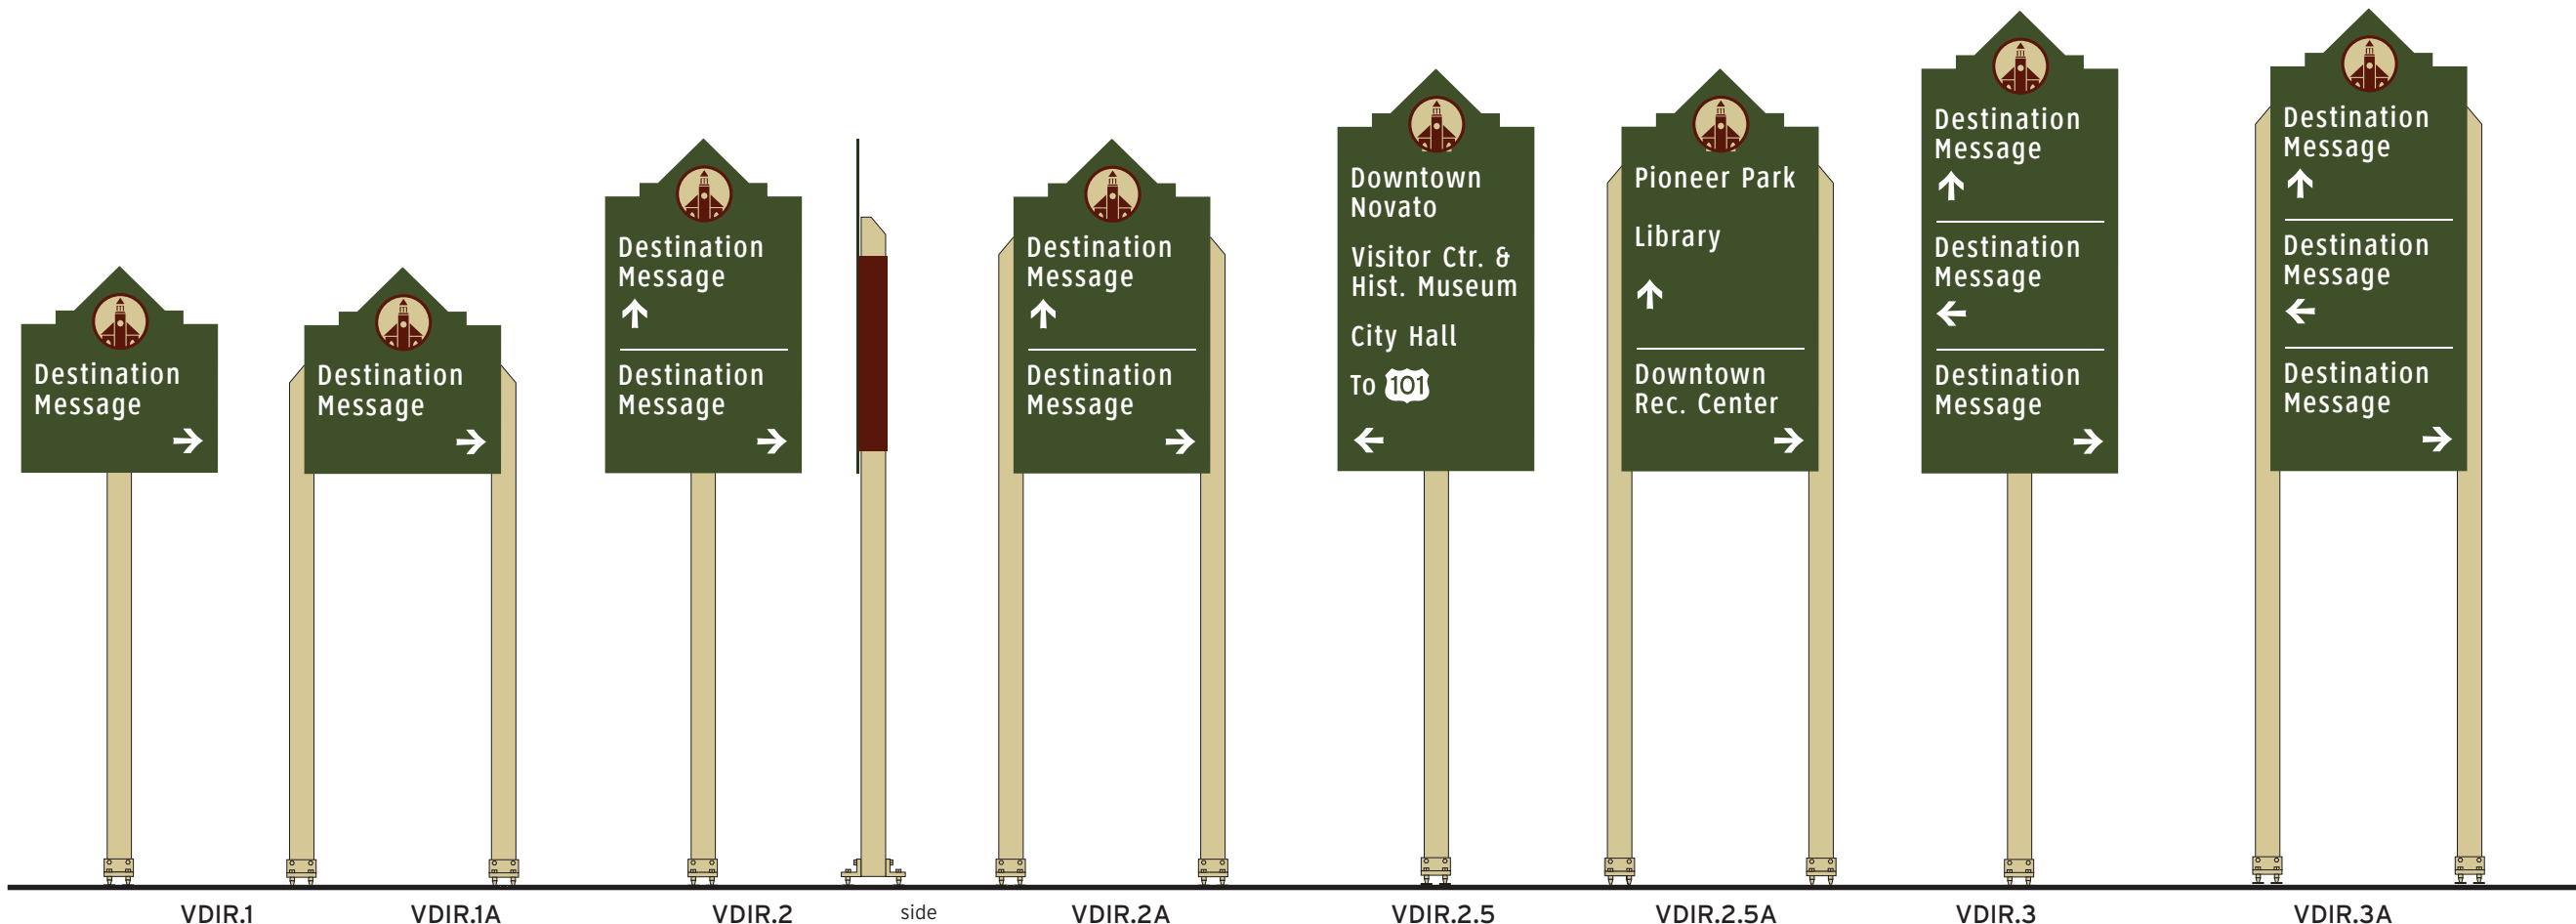

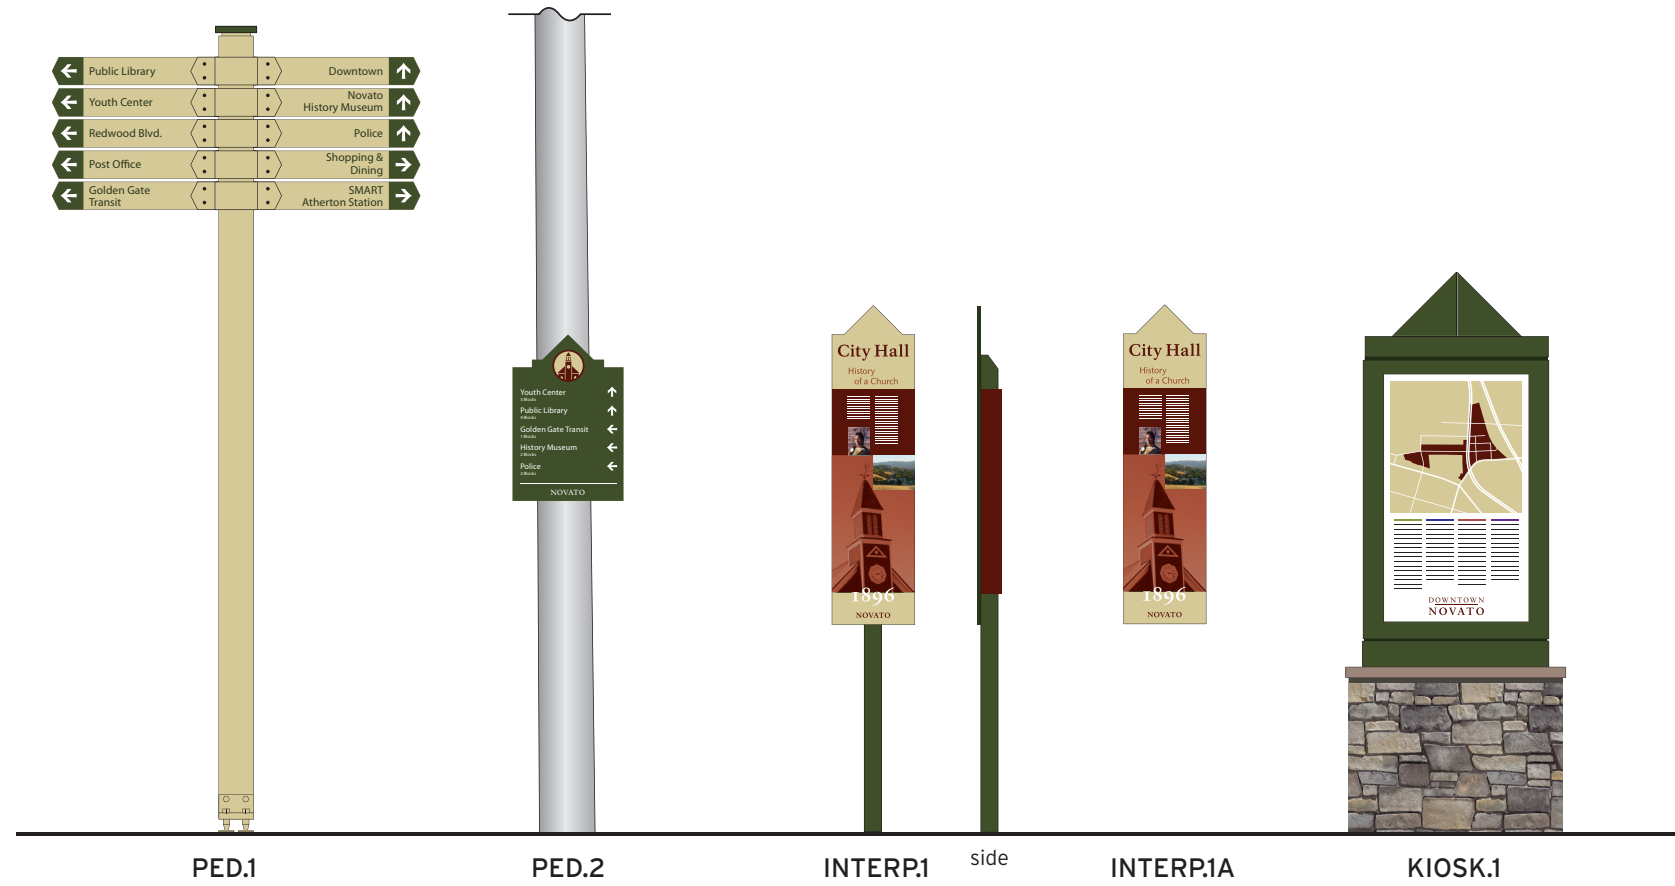


PED.1

PED.2

INTERP.1 side

INTERP.1A

KIOSK.1

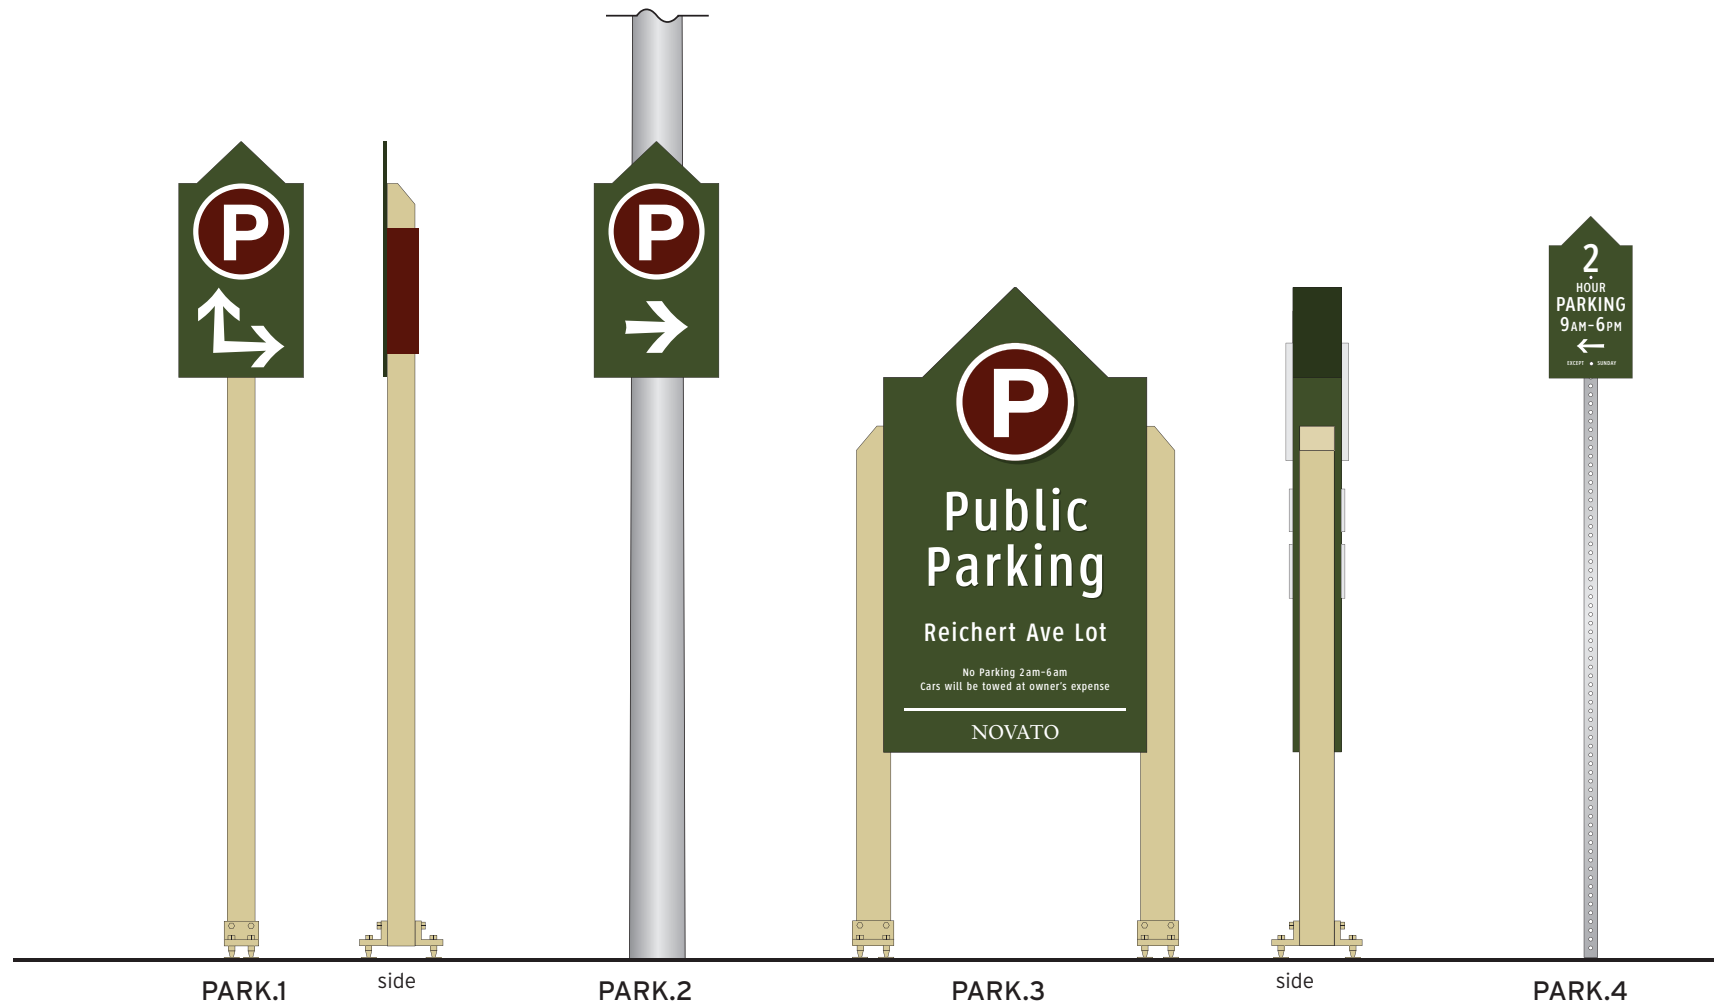

PARK.1

side

PARK.2

PARK.3

side

PARK.4

FINAL DESIGN INTENT

DATE

10 MAY 2013

REVISIONS

11 JUNE 2013

These drawings are meant for DESIGN INTENT ONLY and are not for construction. Contractor shall verify and be responsible for all dimensions and conditions of the job. Contractor shall be familiar with the site and conditions it presents. This office must be notified of any variations from the dimensions and conditions shown on this drawing. Shop drawings and details must be submitted to this office for approval prior to proceeding with fabrication. All copy shall be proofread by client and legal requirements checked by legal department.

merJe
ENVIRONMENTS & EXPERIENCES

120 N. Church Street, Suite 208
West Chester, PA 19380
Tel 484.266.0648
www.merjedesign.com

CLIENT / PROJECT

City of Novato
Wayfinding & Signage
Program
Novato, CA

PROJECT NO.

DRAWN BY AP

SHEET TITLE
Sign Menu
Pedestrian & Parking Signage

SECTION: **B**

SHEET NO. **3**