


SCALE: 1" = 1' - 0"

Front View

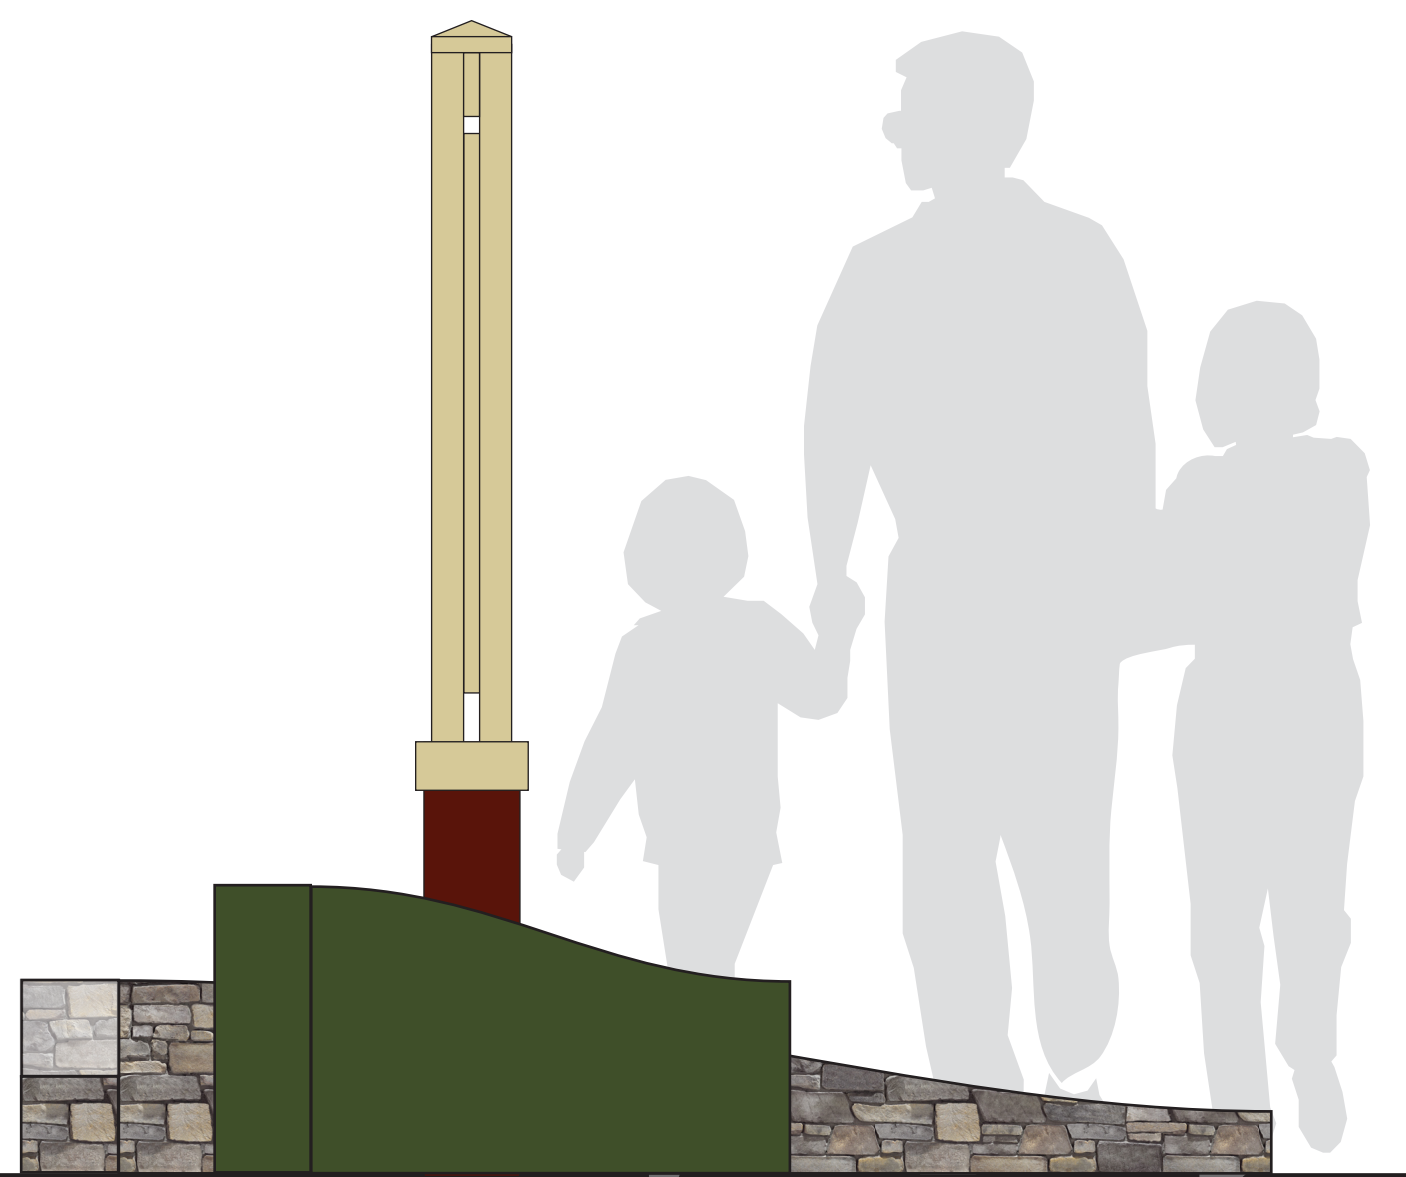

Side View

Gateway at 101 Freeway and De Long Avenue



Wayfinding and Signage Program
City of Novato, CA – Schematic Design

March 3, 2011


OPTION 4-A Gateway

merje




Material: **Corten Steel** (a natural rust color protective coating)

Corten Steel panel with cut-out "NOVATO" letters, top "clock" circle, and hill contour.
 Illuminated sign box with **Corten Steel** outer-shell (yellow illustrates "halo"-effect of lighting box).

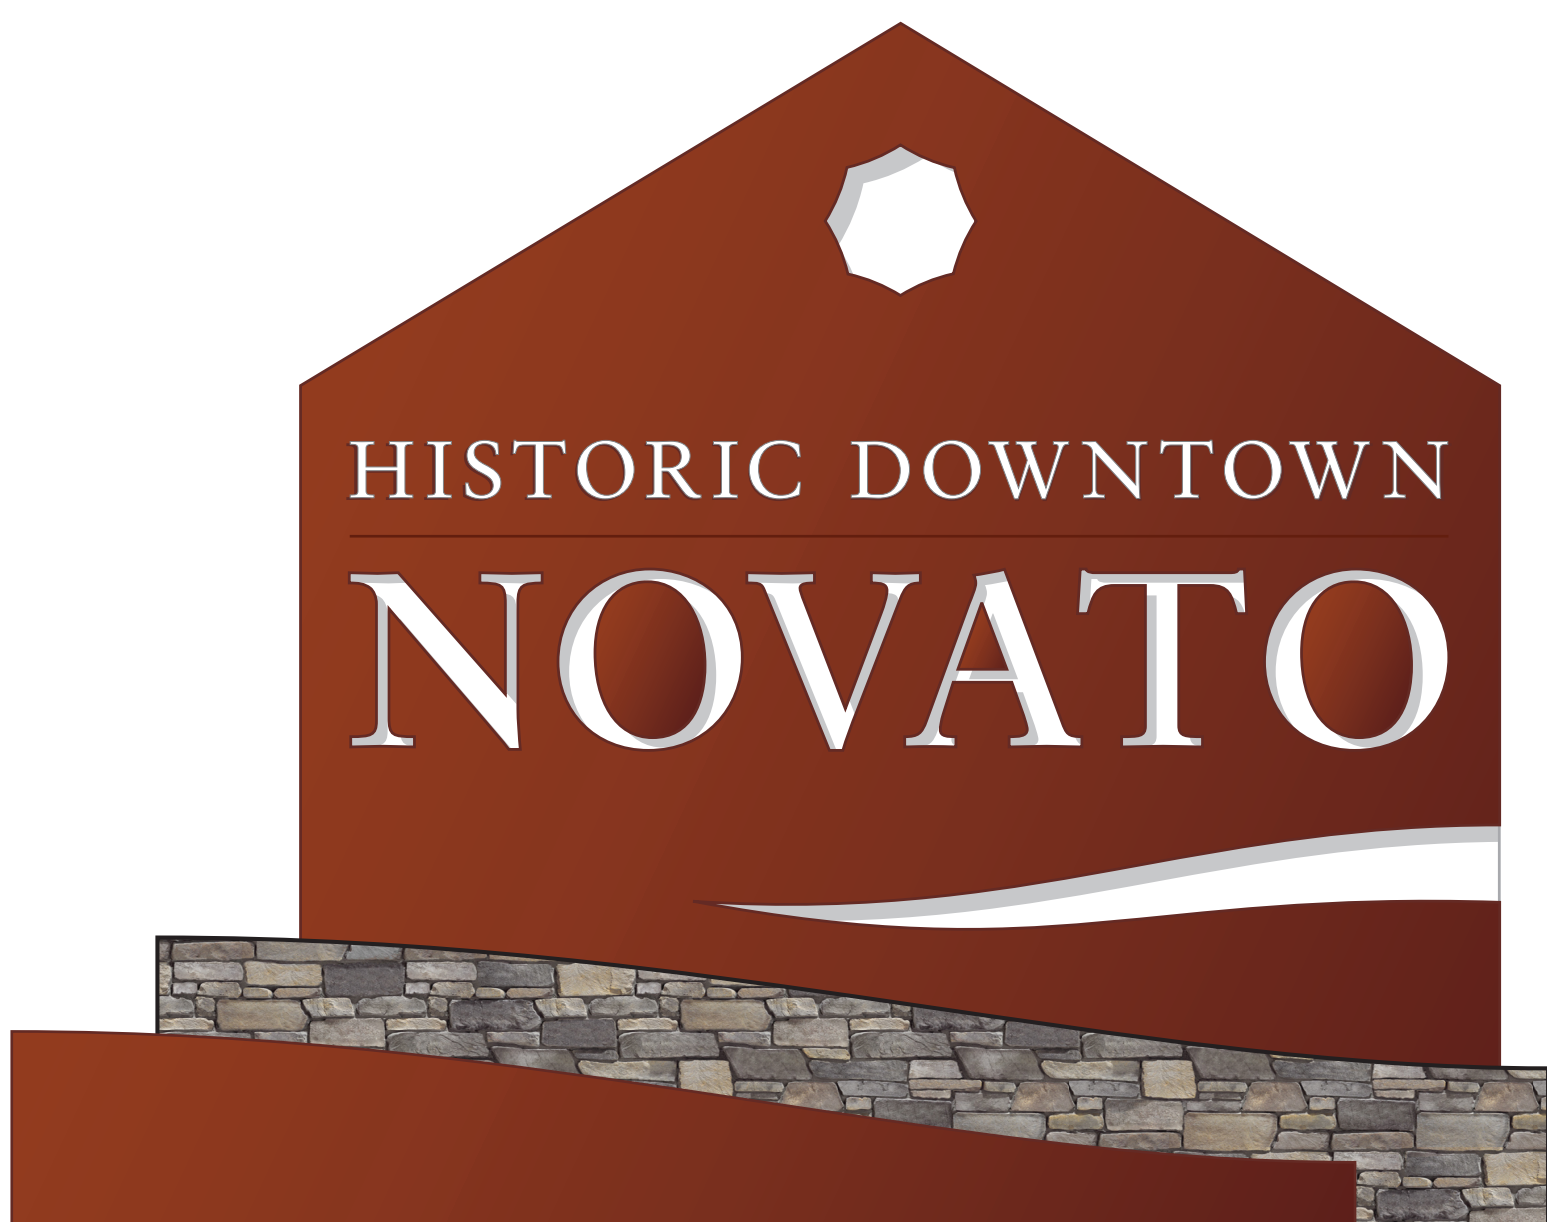

SCALE: 1" = 1' - 0"

Front View

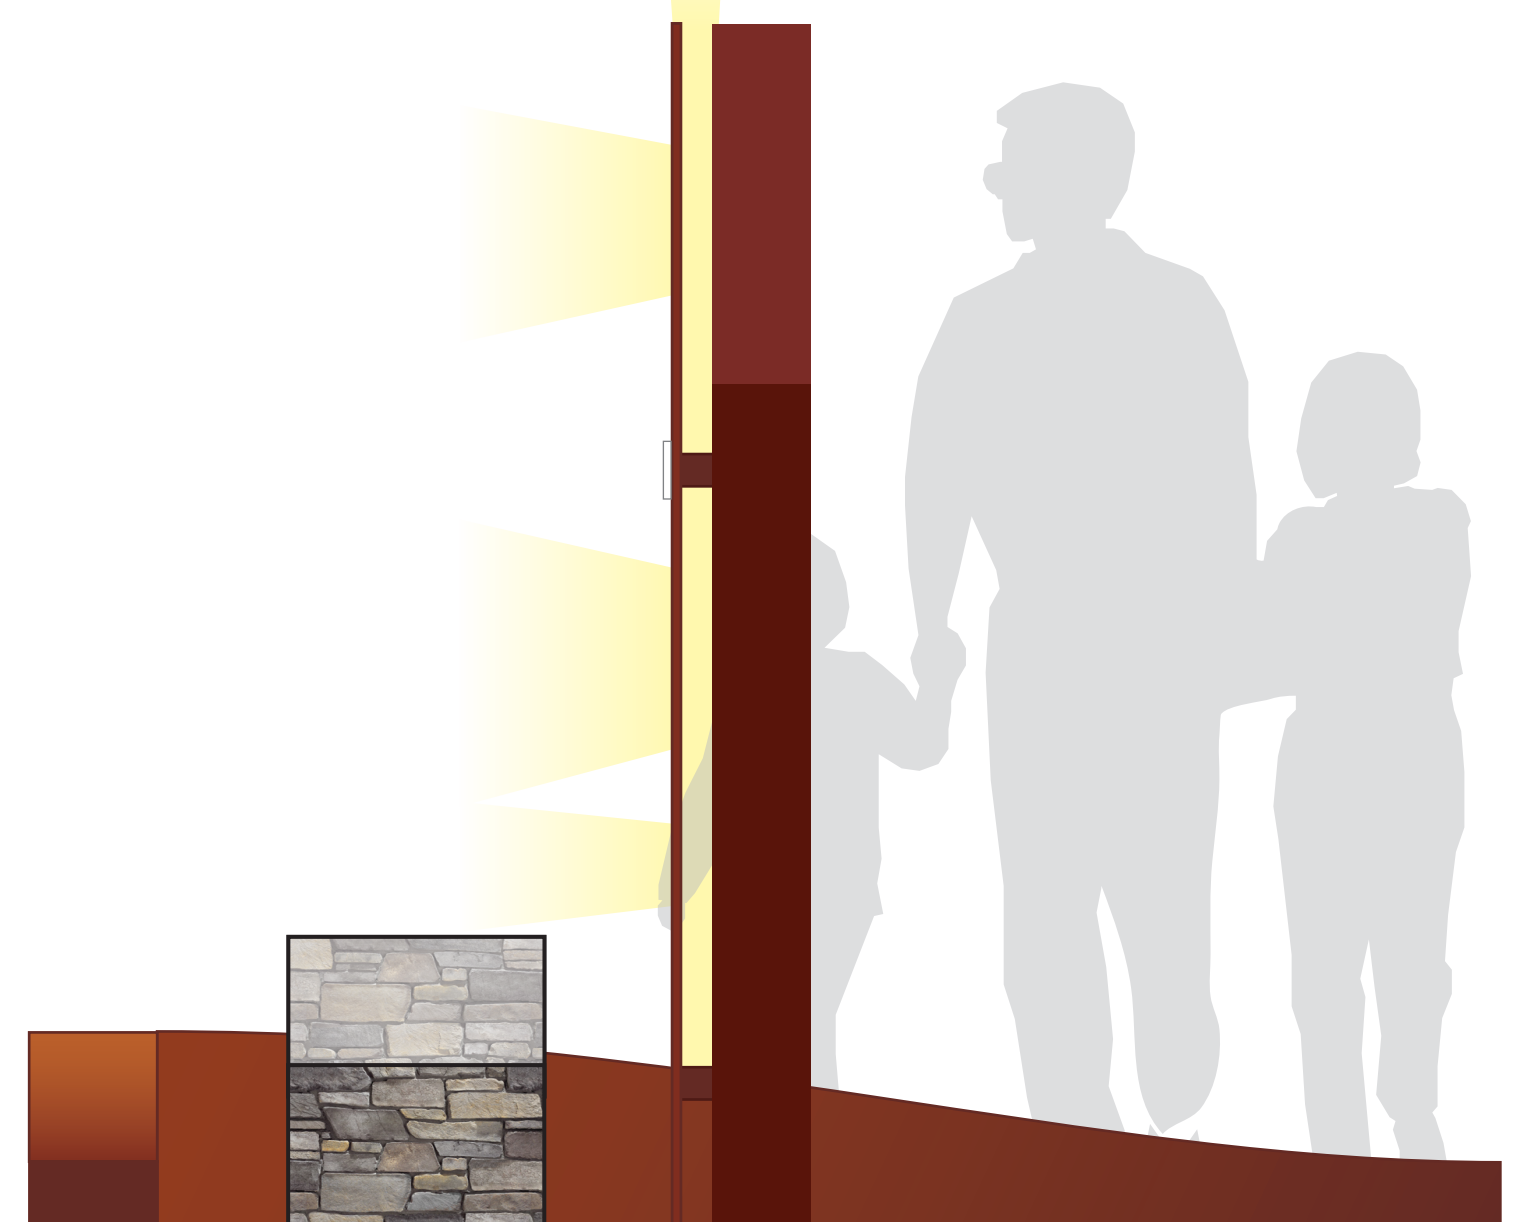

Side View

Gateway at 101 Freeway and De Long Avenue




Wayfinding and Signage Program
 City of Novato, CA – Schematic Design

March 3, 2011

OPTION 4-B Gateway

merje

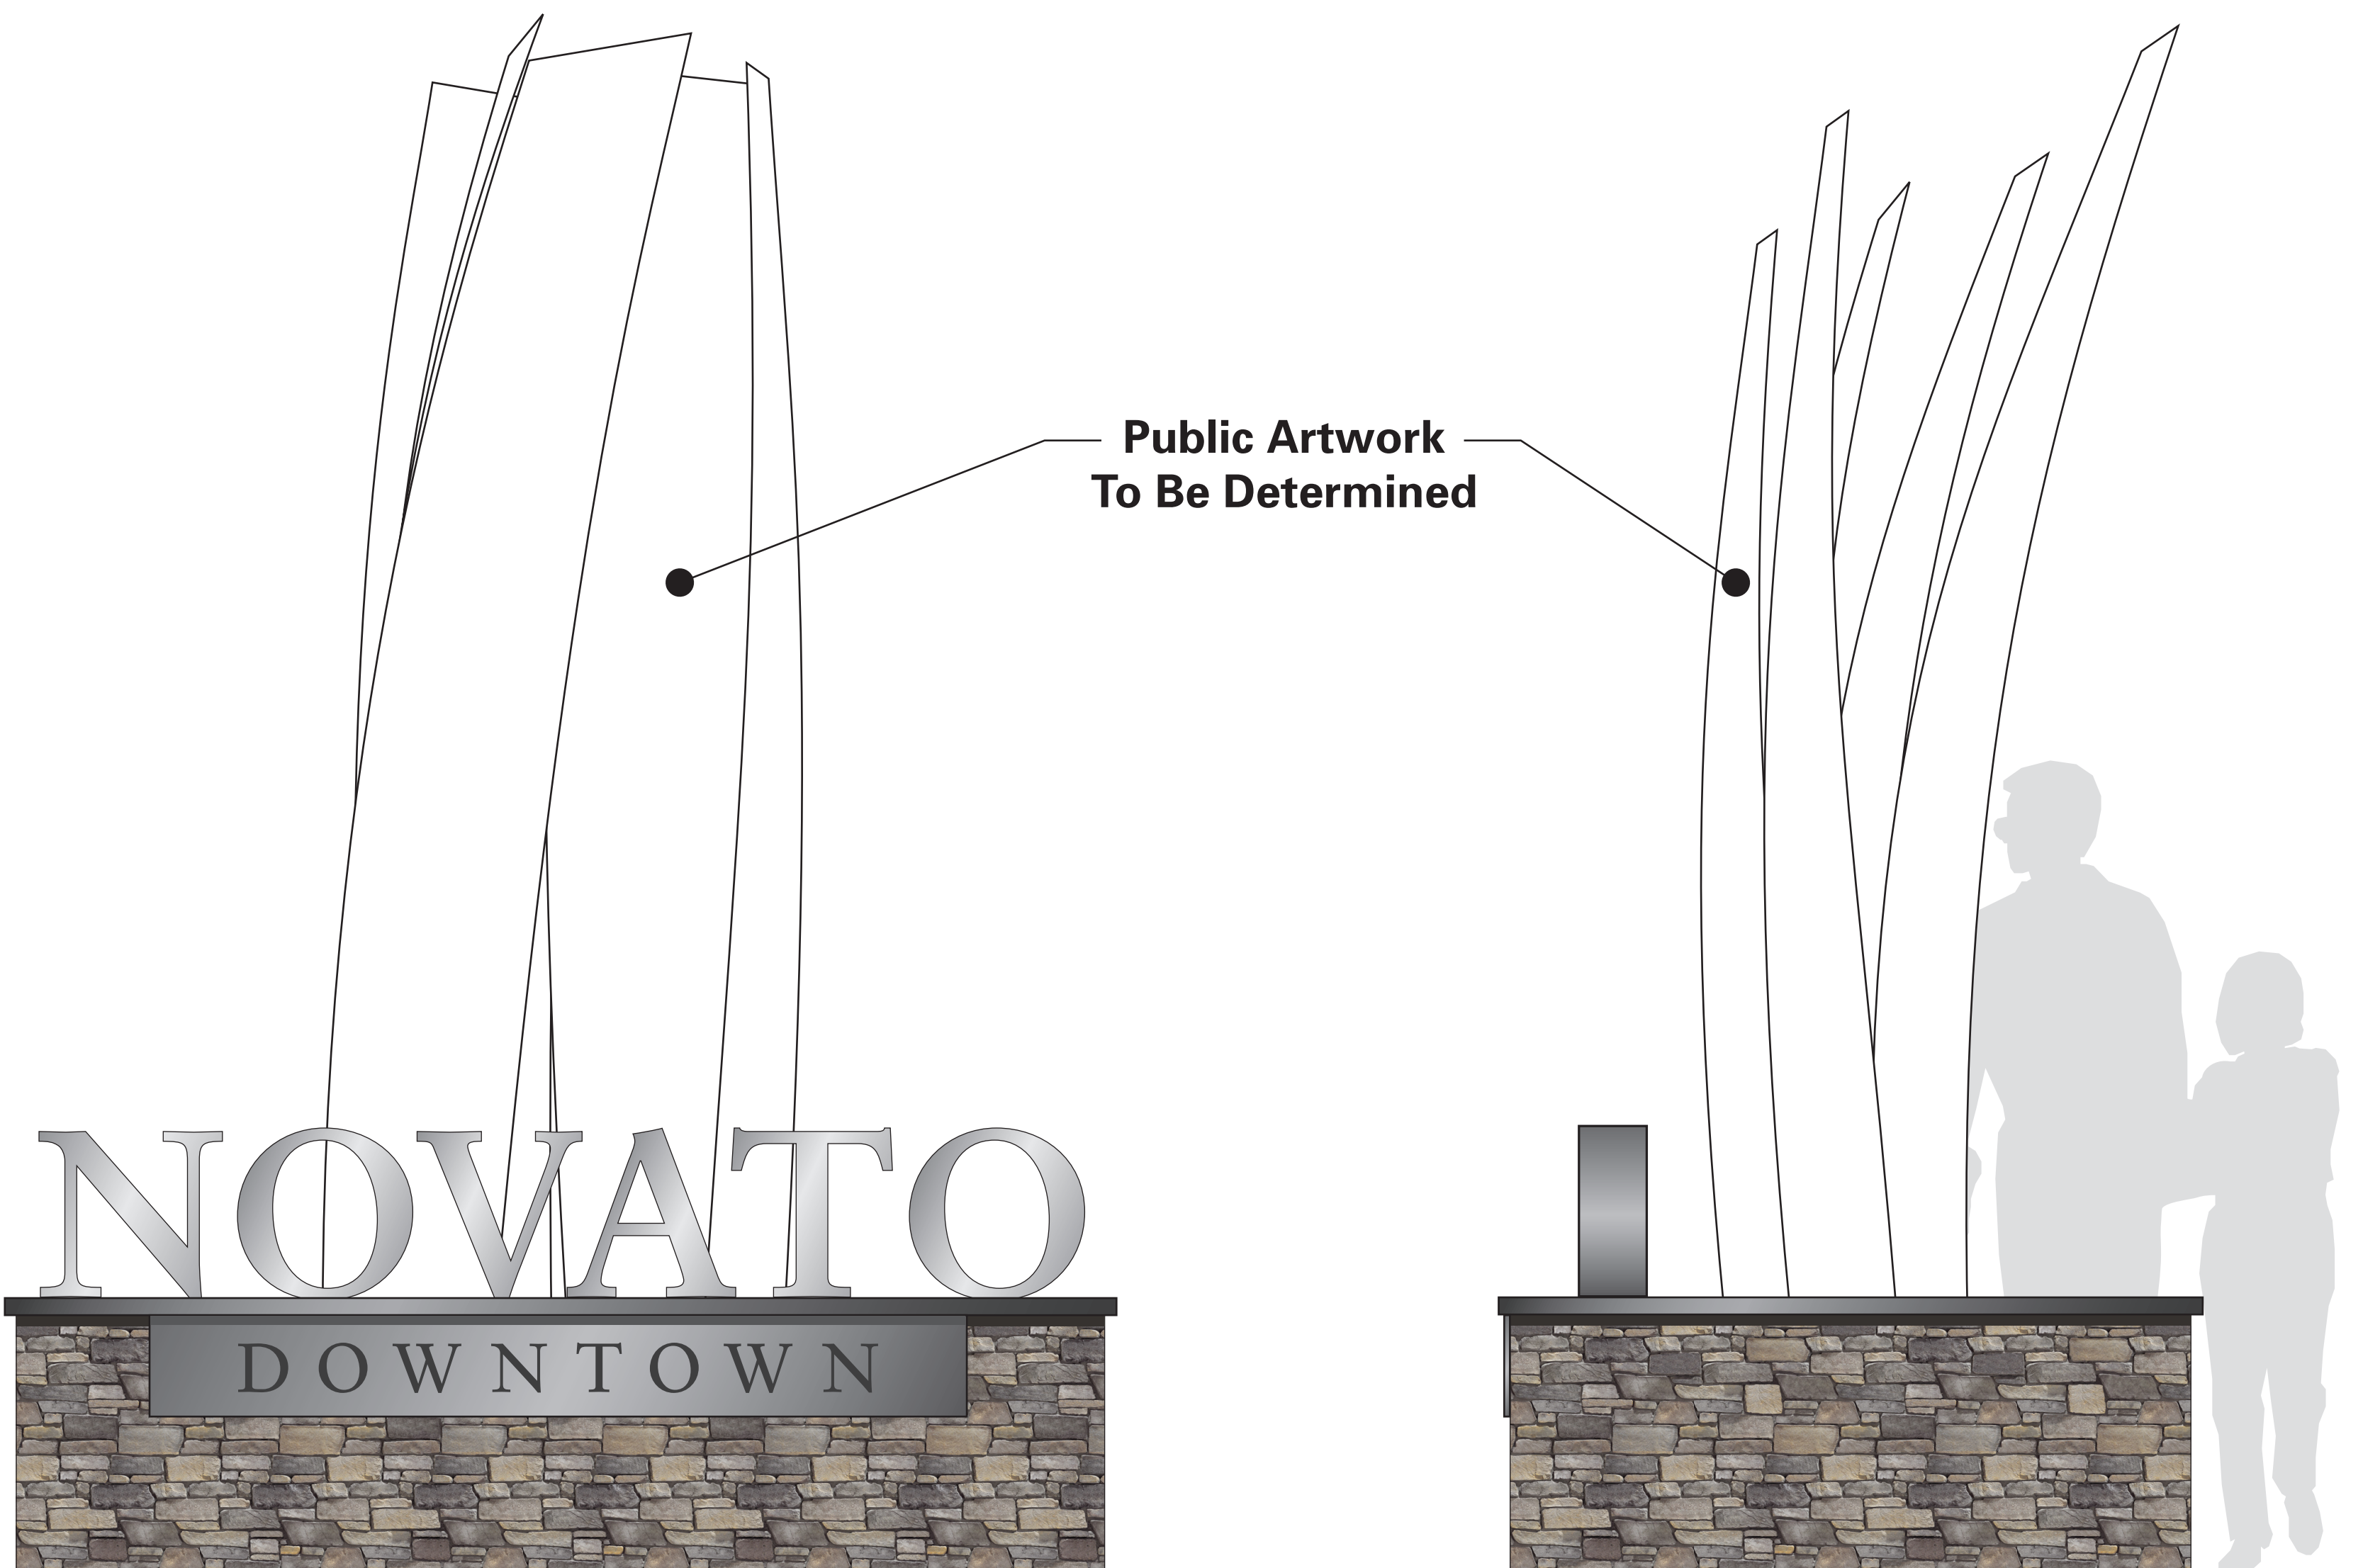

SCALE: 1" = 1' - 0"

Front View

Side View

Gateway at 101 Freeway and De Long Avenue



Wayfinding and Signage Program
City of Novato, CA – Schematic Design


March 3, 2011

OPTION 4-C(Public Art) Gateway

merje



Front View

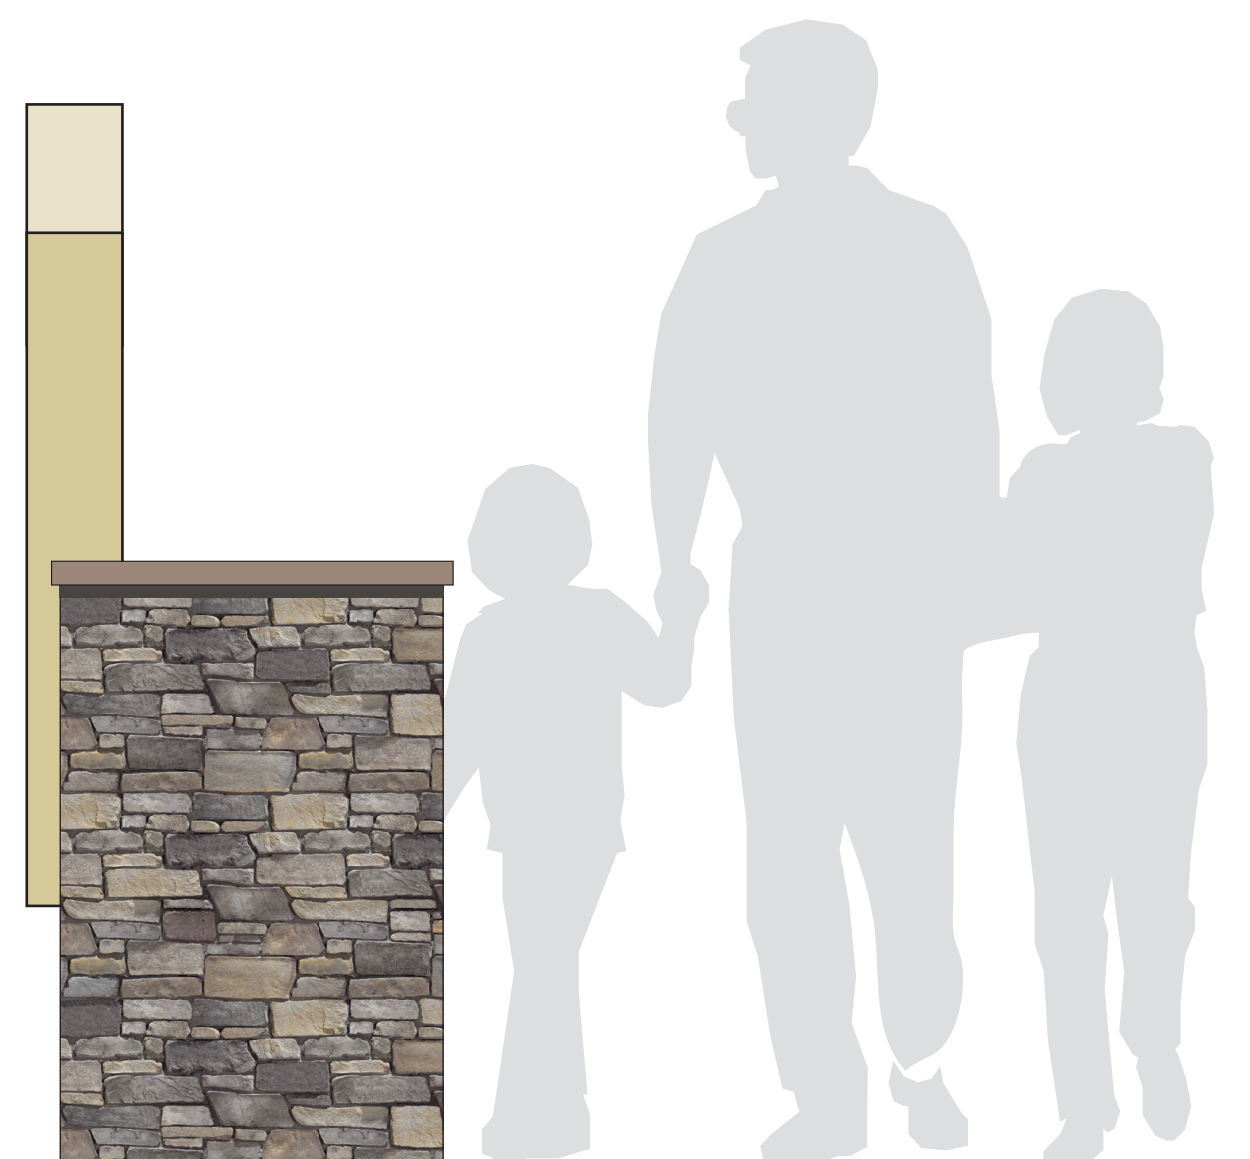

Side View

Gateway at 101 Freeway and De Long Avenue



Wayfinding and Signage Program
City of Novato, CA – Schematic Design


April 15, 2011

OPTION 4-D Gateway

merJE



Front View

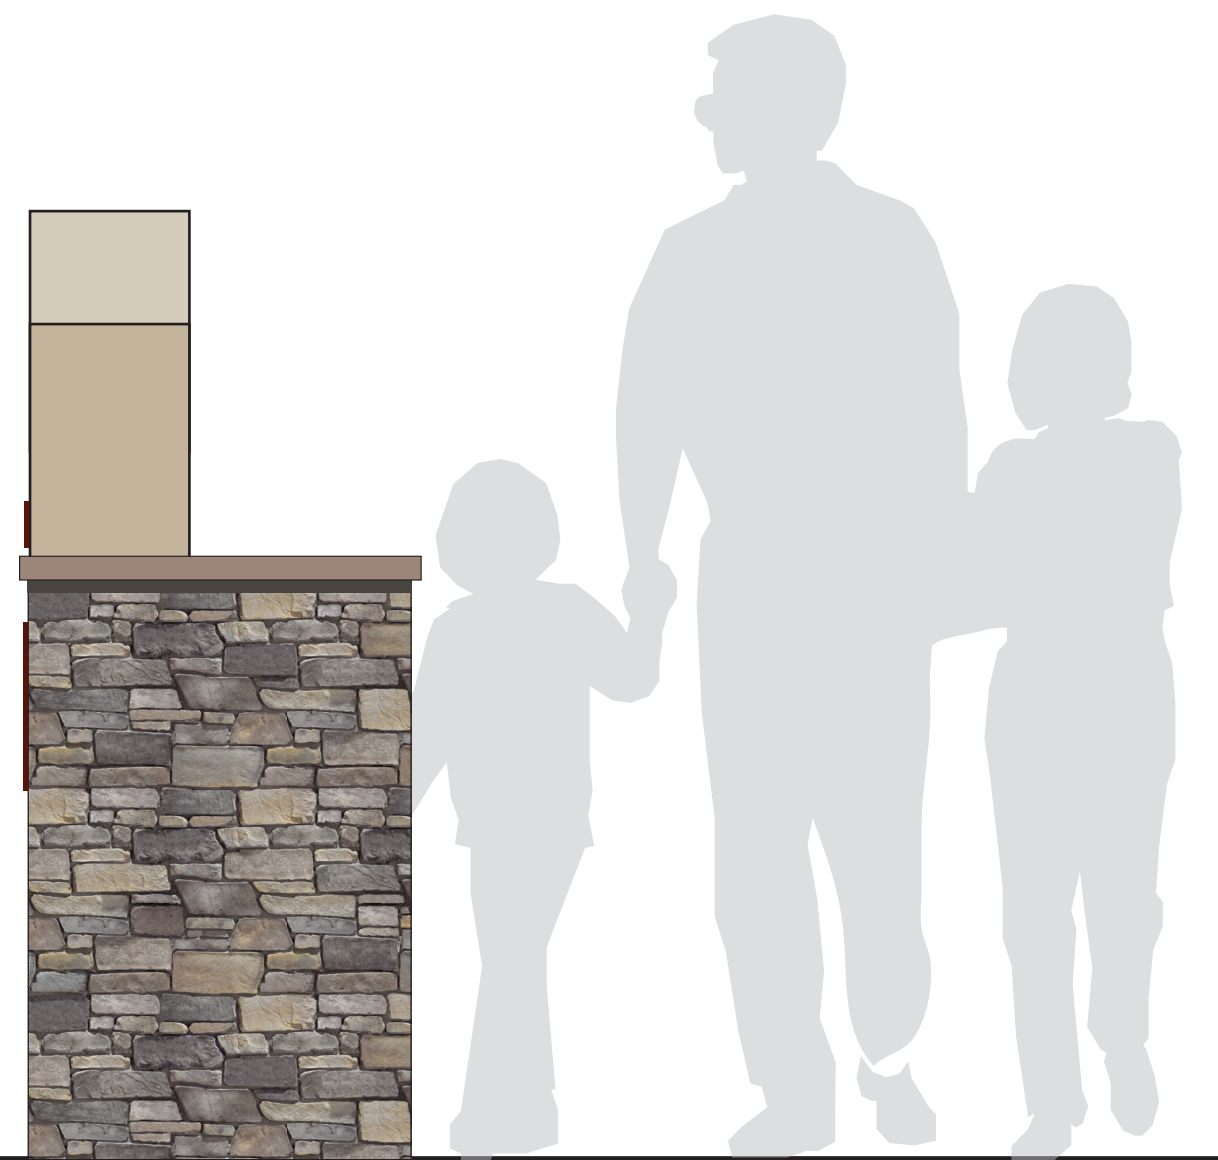

Side View

Gateway at 101 Freeway and De Long Avenue



Wayfinding and Signage Program
City of Novato, CA – Schematic Design

April 15, 2011

OPTION 4-E Gateway

merje