


TURNING MOTIONS SHOWN ON THESE PLANS WERE DEVELOPED BASED ON THE FIRE TRUCK DIMENSIONS PROVIDED BY NFD AND THE ACTUAL TRUCK TURNING MOVEMENTS CAPTURED BY FIELD SURVEY. THE MOVEMENTS SHOWN HERE DO NOT ACCOUNT FOR REAR DRIVER STEERING, OVERSTEERING OR MULTI-POINT MANEUVERING.

CSW ST2 CSW/Stuber-Stroeh Engineering Group, Inc. Civil & Structural Engineers (Surrounding & Marine) Environmental Planners Land Planning Construction Management 45 Leavenworth Court Novato, CA 94949 Tel: 415.883.9800 Fax: 415.883.9835 www.cswst2.com	Rev. - Job No. NFD-1	Date: 09/24/2014 Scale: 1" = 20'
	NOVATO FIRE DISTRICT STAR 100' ALUMINUM TDA Hammerhead - 20 Scale	

NOVATO CALIFORNIA


CITY OF NOVATO
 TYPICAL HAMMERHEAD DETAIL
 (NOT TO SCALE)

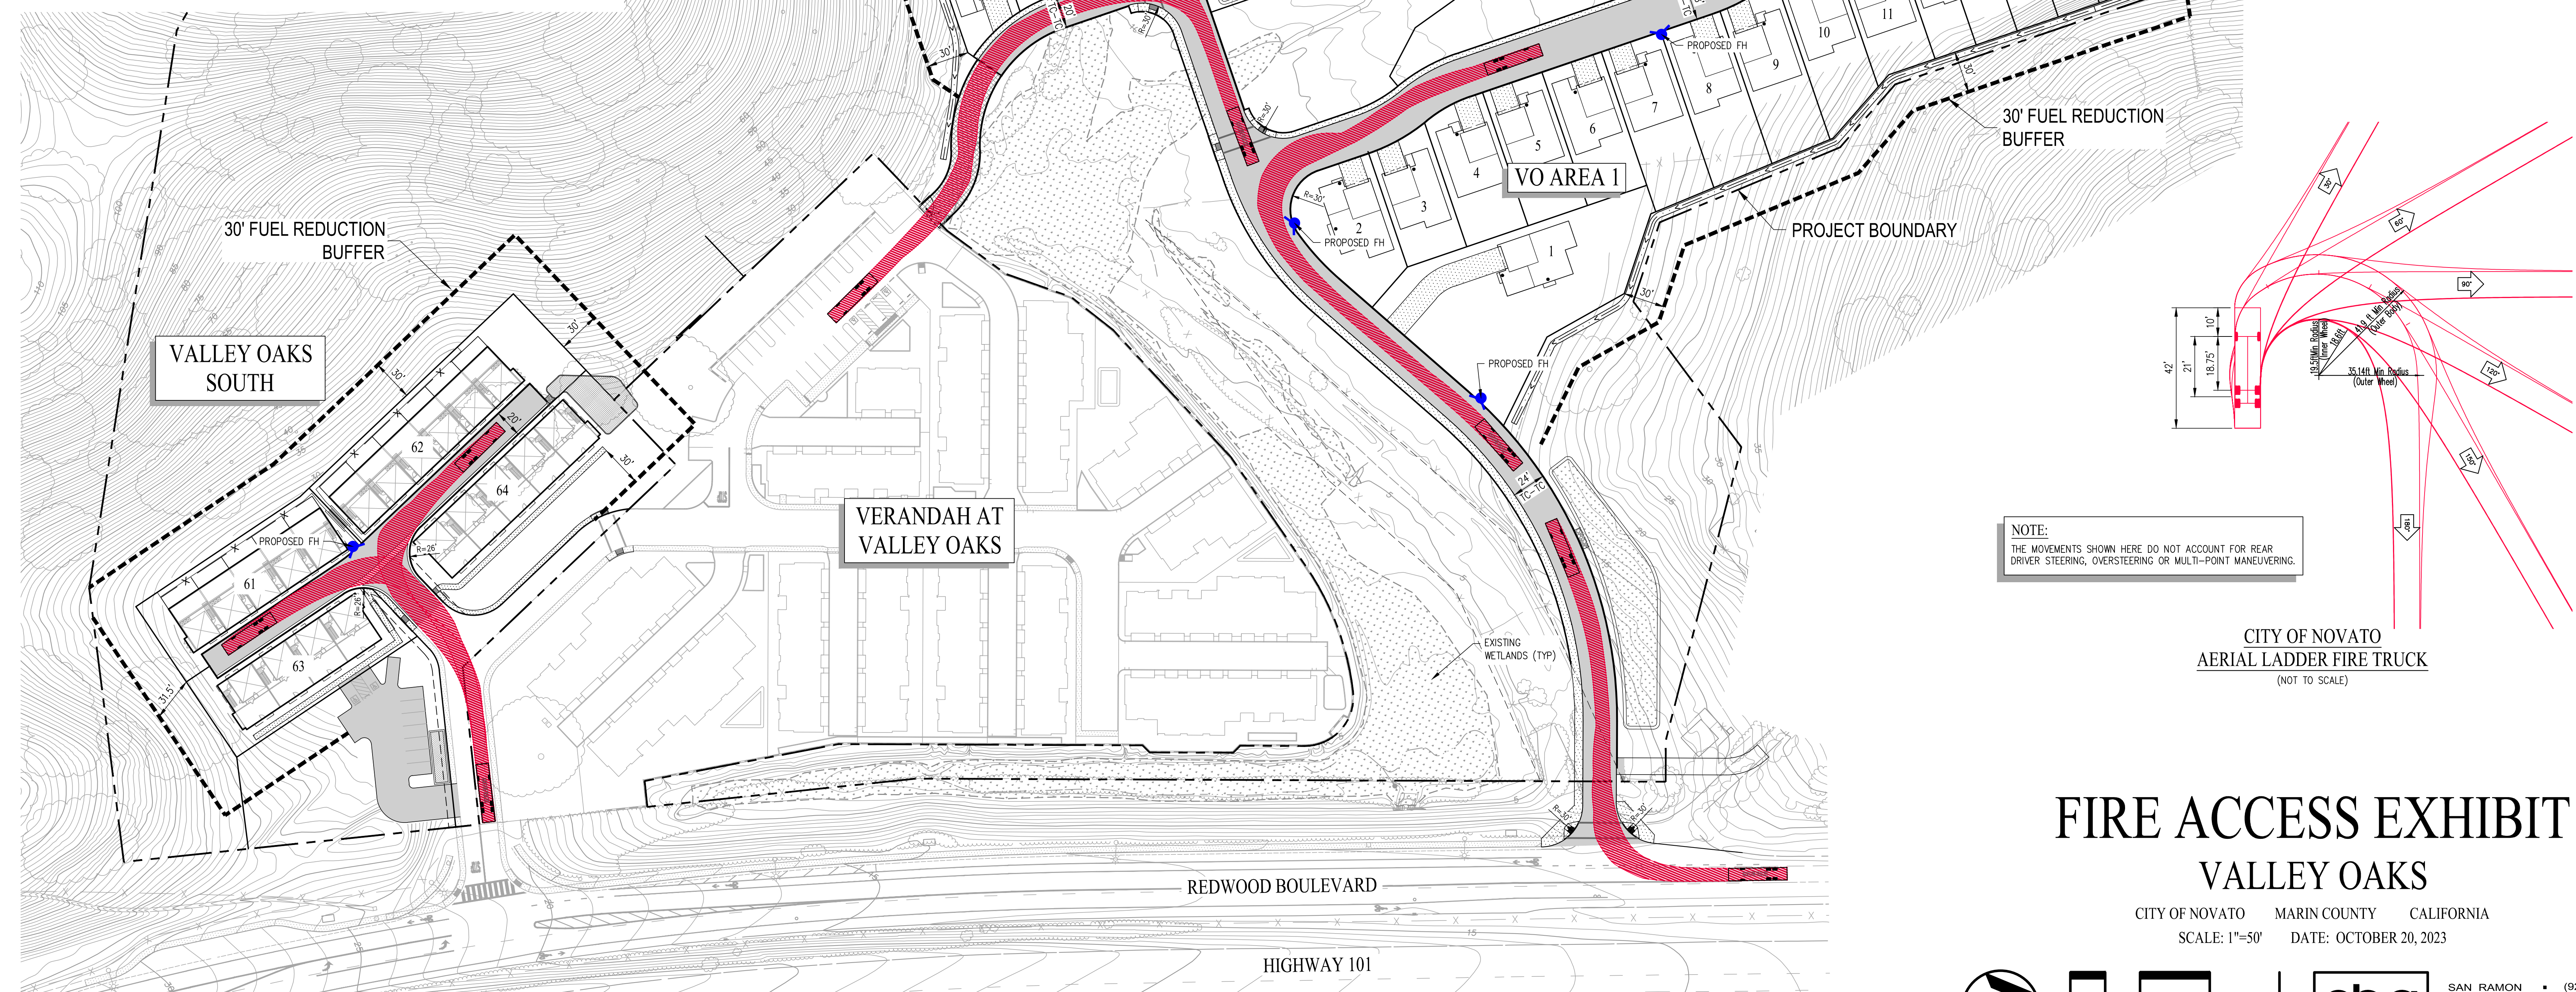

LEGEND

- PATH OF WHEELS
- PATH OF FORWARD TRAVEL
- PATH OF REVERSE TRAVEL
- FIRE HYDRANT
- FIRE TRUCK MOVEMENT
- 30' FUEL REDUCTION BUFFER

NOTES:
 1. FIRE TURNAROUND CONFORMS TO NOVATO FIRE PROTECTION STANDARDS.

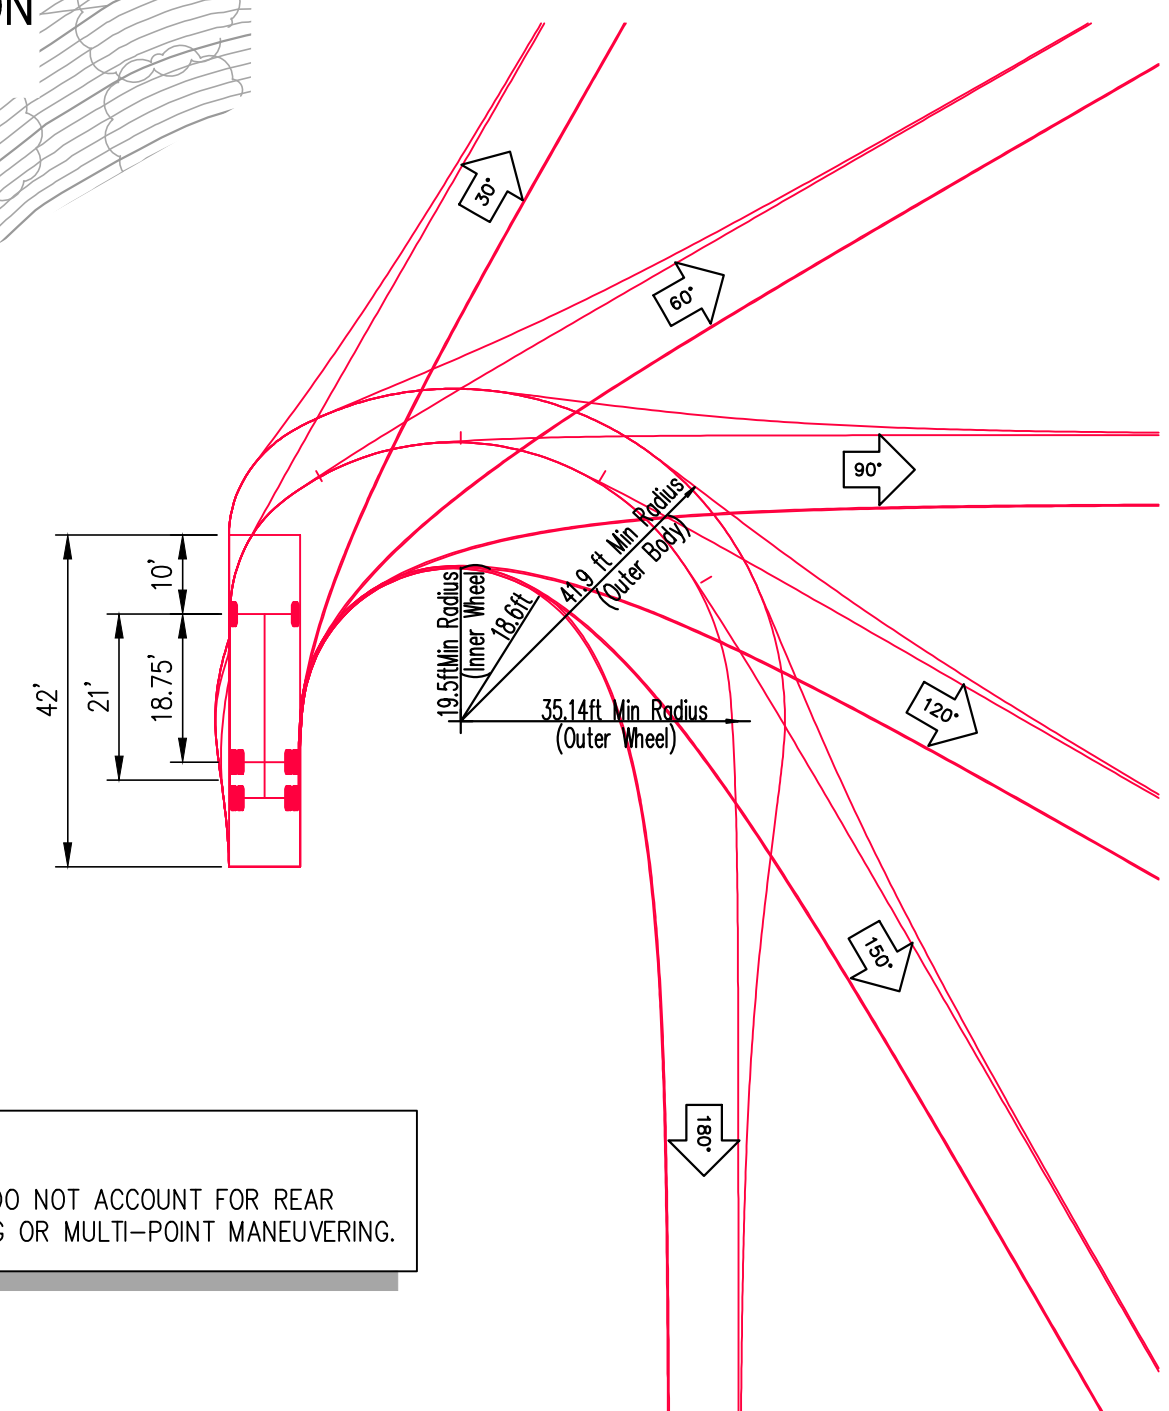

NOTE:
 THE MOVEMENTS SHOWN HERE DO NOT ACCOUNT FOR REAR DRIVER STEERING, OVERSTEERING OR MULTI-POINT MANEUVERING.

CITY OF NOVATO
 AERIAL LADDER FIRE TRUCK
 (NOT TO SCALE)

FIRE ACCESS EXHIBIT VALLEY OAKS

CITY OF NOVATO MARIN COUNTY CALIFORNIA
 SCALE: 1"=50' DATE: OCTOBER 20, 2023

SAN RAMON • (925) 866-0322
 ROSEVILLE • (916) 788-4456
 WWW.CBANDG.COM
 CIVIL ENGINEERS • SURVEYORS • PLANNERS

F:\2023-01\ACAD\EXHIBITS\FIRE ACCESS PLAN_BUILD-OUT_2023-01-23.DWG