


EXISTING



PROPOSED

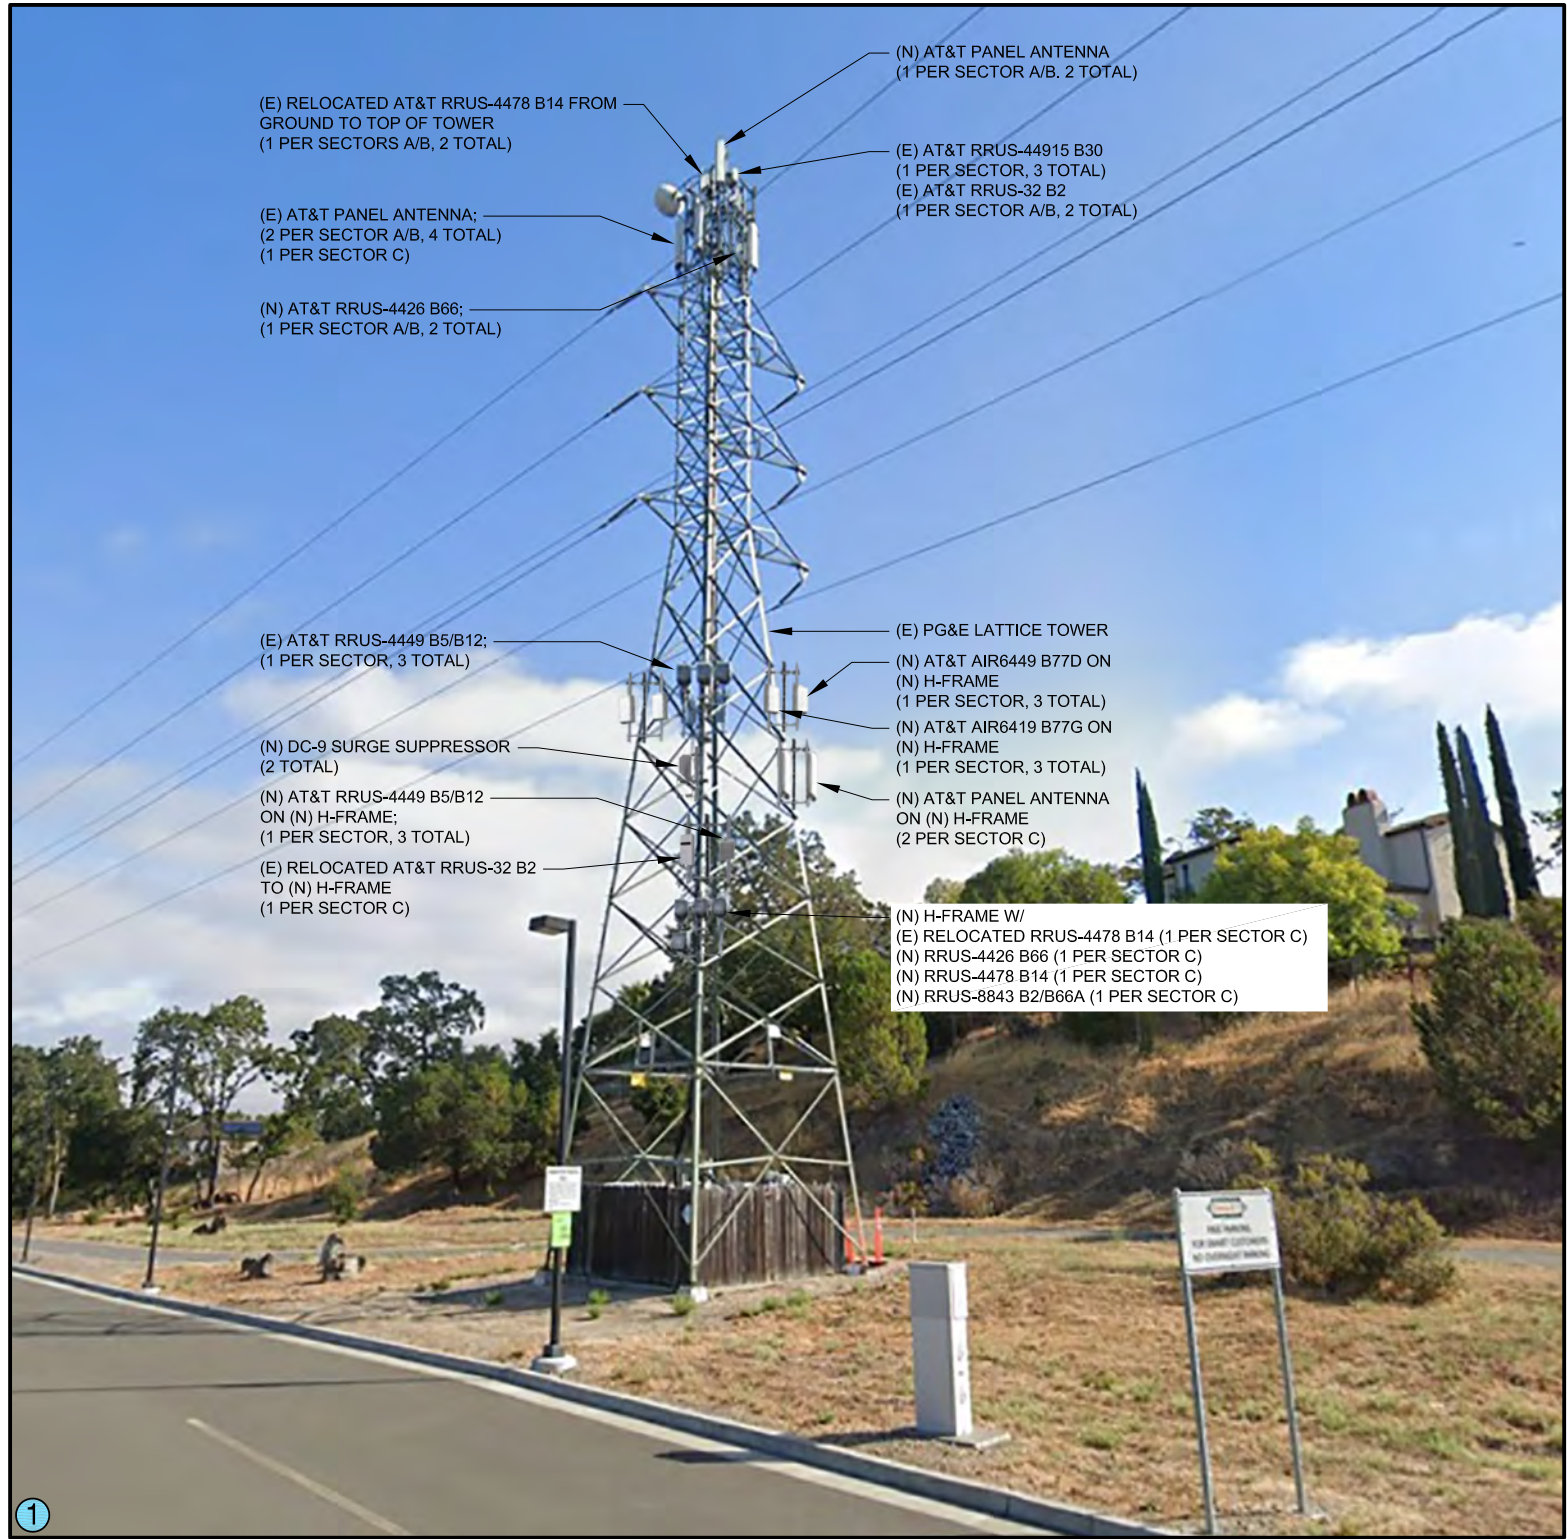

Photosimulation Viewpoint




CCL00550
HAMILTON PARKWAY-PALM DRIVE
(FA10101755)
10 MAIN GATE ROAD
NOVATO, CA 94949



THE INFORMATION CONTAINED IN THESE DOCUMENTS
OR CAUSING TO BE REPRODUCED THE WHOLE OR ANY
PART OF THESE DRAWINGS WITHOUT THE PERMISSION
OF MASTEC NETWORK SOLUTIONS IS PROHIBITED

DRAWN BY: JG
FA: 10101755
PHOTOSIM DATE: 09-27-2023

EXISTING

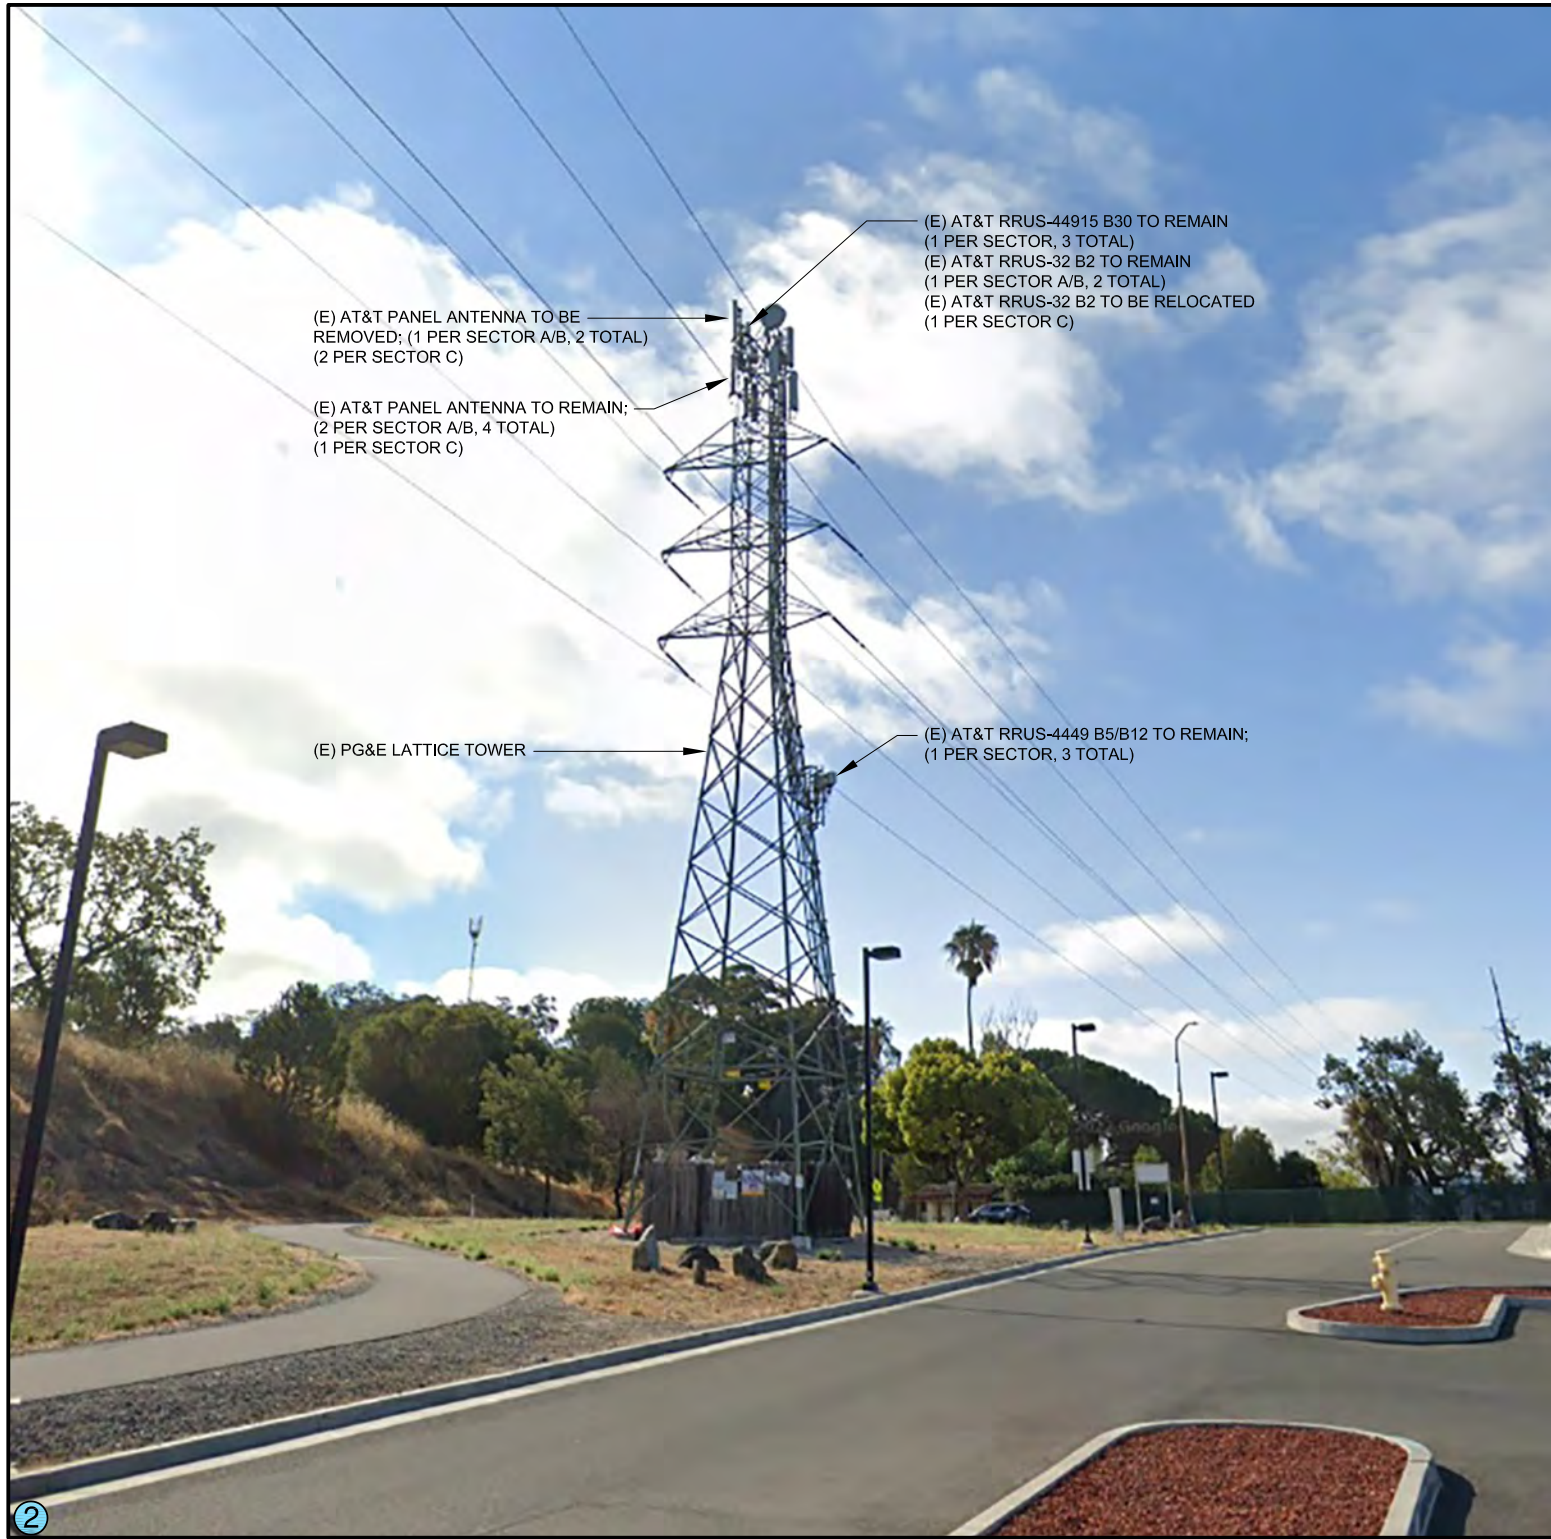

PROPOSED



Photosimulation Viewpoint



CCL00550
HAMILTON PARKWAY-PALM DRIVE
(FA10101755)
10 MAIN GATE ROAD
NOVATO, CA 94949



THE INFORMATION CONTAINED IN THESE DOCUMENTS OR CAUSING TO BE REPRODUCED THE WHOLE OR ANY PART OF THESE DRAWINGS WITHOUT THE PERMISSION OF MASTEC NETWORK SOLUTIONS IS PROHIBITED

DRAWN BY: JG
 FA: 10101755
 PHOTOSIM DATE: 09-27-2023

EXISTING



PROPOSED



Photosimulation Viewpoint



CCL00550
HAMILTON PARKWAY-PALM DRIVE
(FA10101755)
10 MAIN GATE ROAD
NOVATO, CA 94949



THE INFORMATION CONTAINED IN THESE DOCUMENTS OR CAUSING TO BE REPRODUCED THE WHOLE OR ANY PART OF THESE DRAWINGS WITHOUT THE PERMISSION OF MASTEC NETWORK SOLUTIONS IS PROHIBITED

DRAWN BY: JG
 FA: 10101755
 PHOTOSIM DATE: 09-27-2023